



GROUND FLOOR 2 BED ROOM APARTMENT
UNIT BUA 120.00Sqm. (One-Unit)
 Ref-06-0322



FIRST FLOOR 2 BED ROOM APARTMENT
UNIT BUA 120.00Sqm. (One-Unit)
 Ref-06-0322

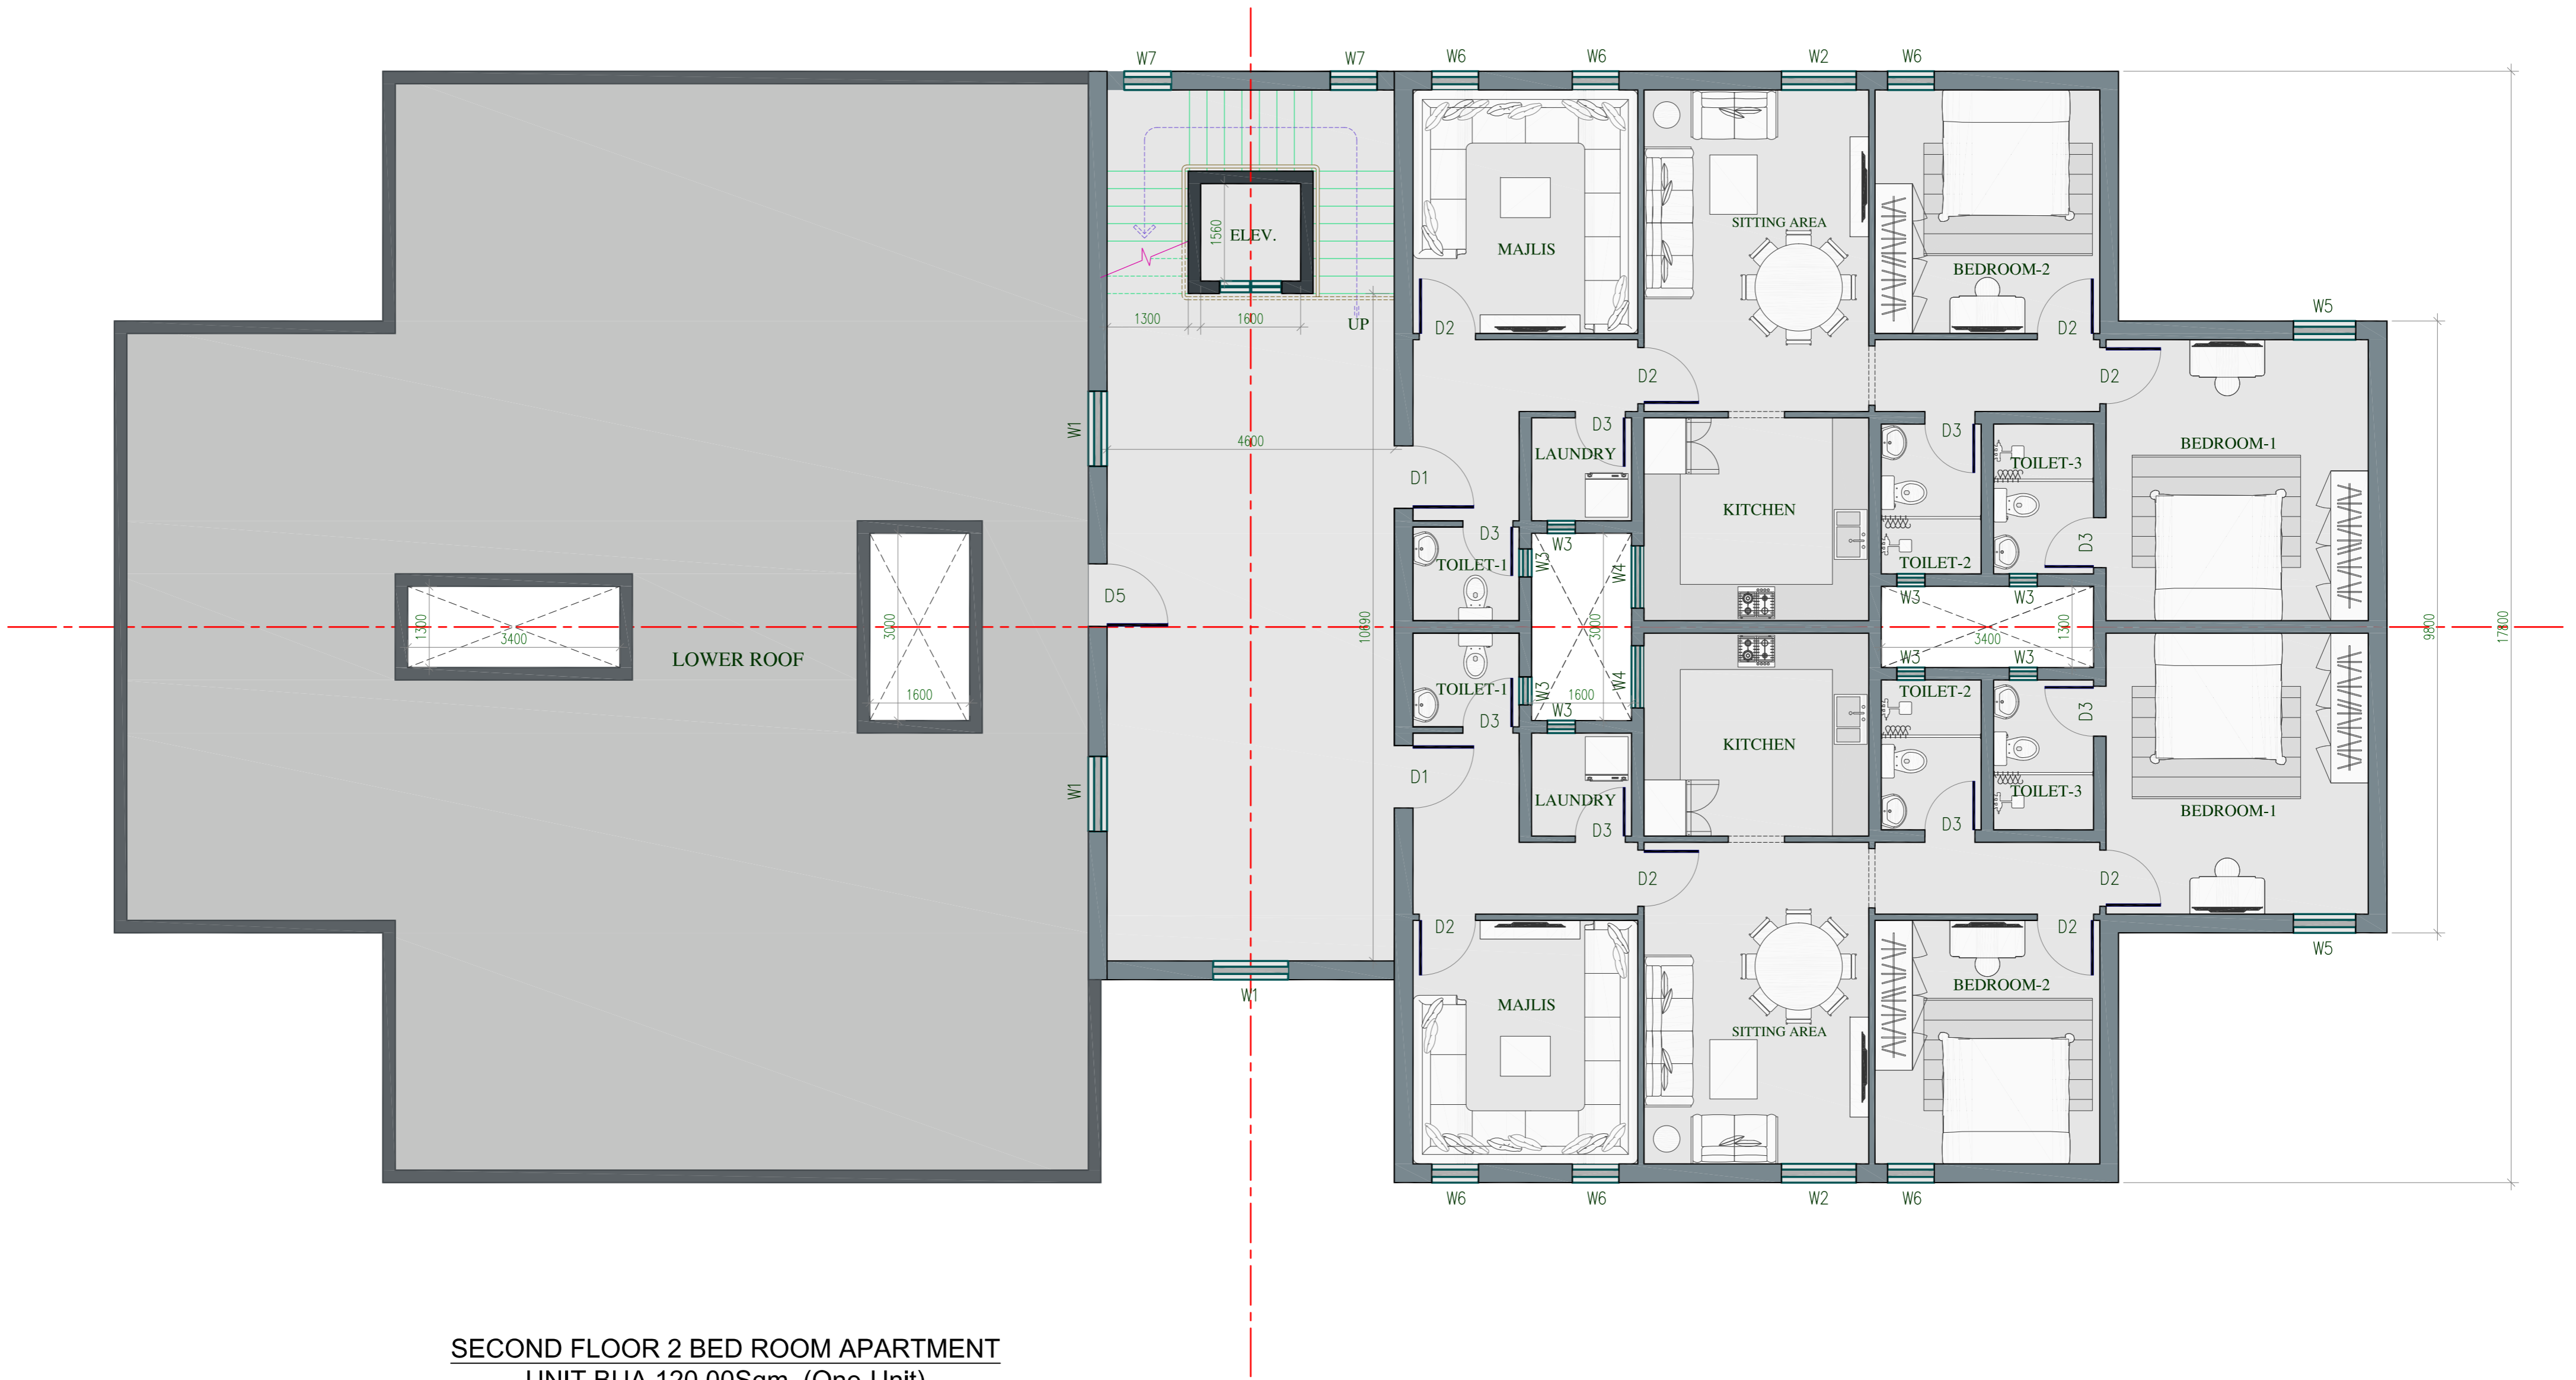

SECOND FLOOR 2 BED ROOM APARTMENT
UNIT BUA 120.00Sqm. (One-Unit)
 Ref-06-0322

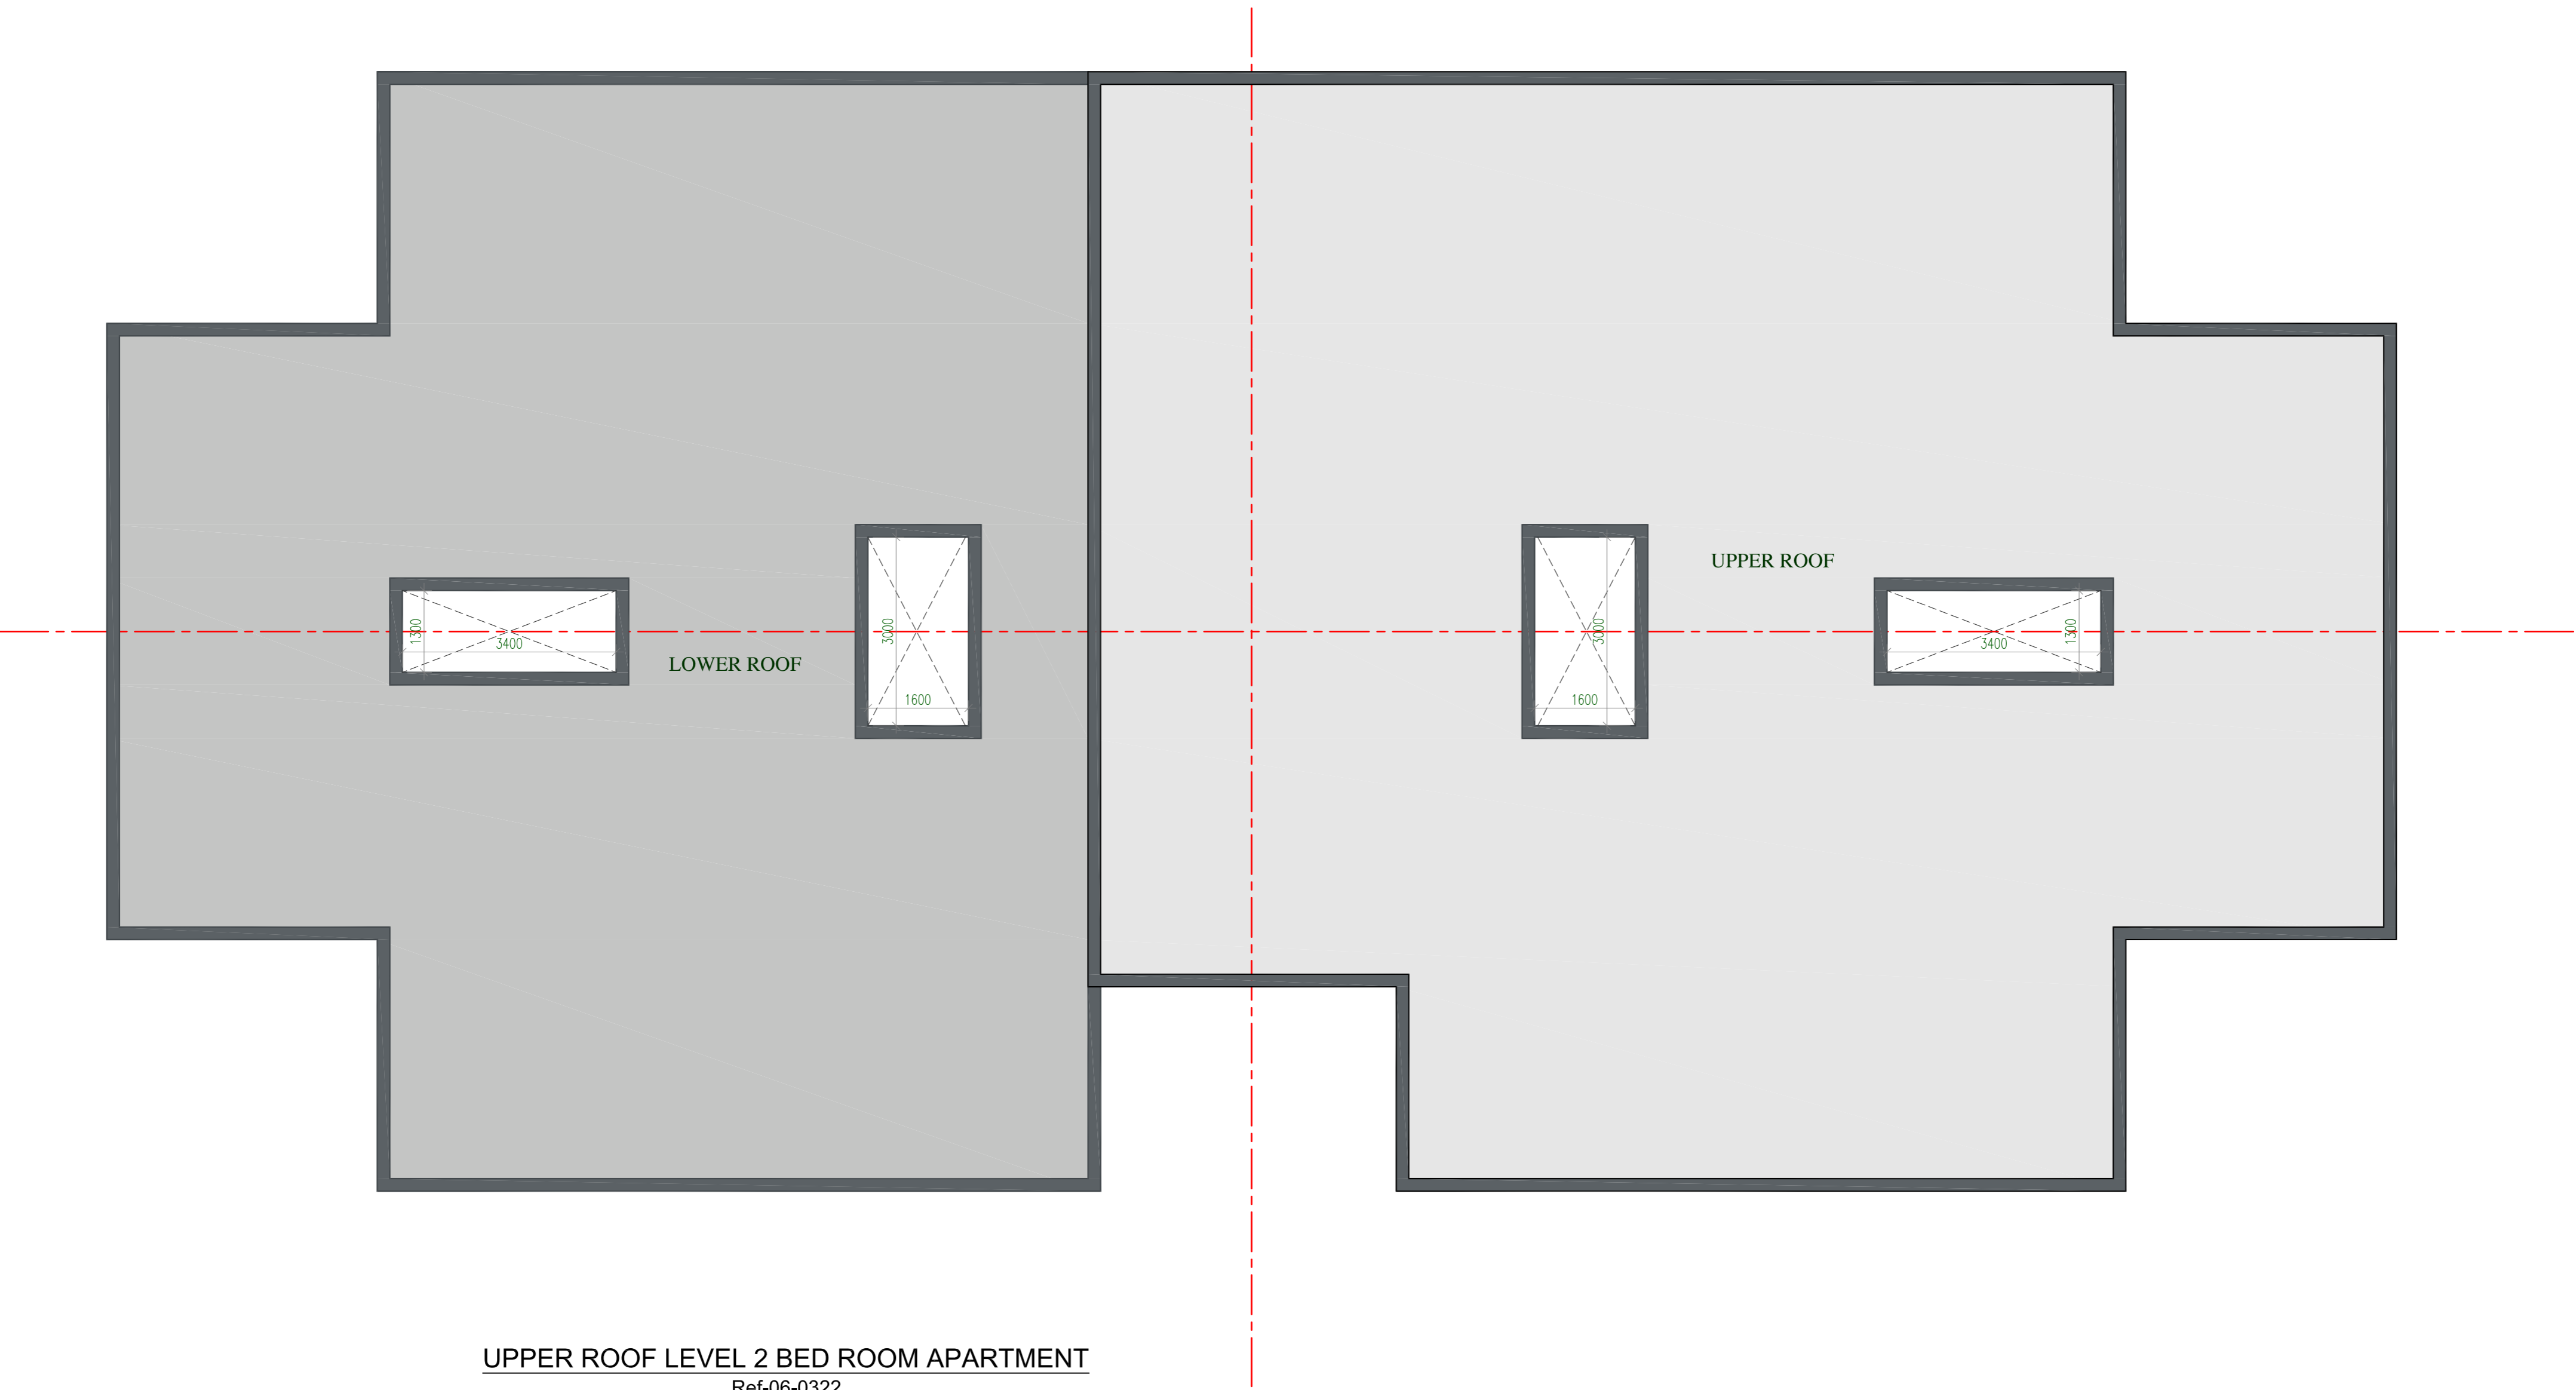

UPPER ROOF LEVEL 2 BED ROOM APARTMENT

Ref-06-0322